

**DRAWING TITLE:**

**27 FARLEY COURT  
ALLSOP PLACE  
LONDON**


**DATE:**

**17 AUGUST 2011**

**REVISION:**

**1 OF 1**

**SCALE: 1:500 AT A3**





 


SCALE: For the plan to be scale, the above scale bar must measure correct when printed (for example 5cm)

SCALE: For the plan to be scale, the above scale bar must measure correct when printed (for example 5cm)

 **GREEN OUTLINED AREAS  
ARE COMMUNAL**

 **RED OUTLINED AREAS  
ARE PART OF THE PREMISES**

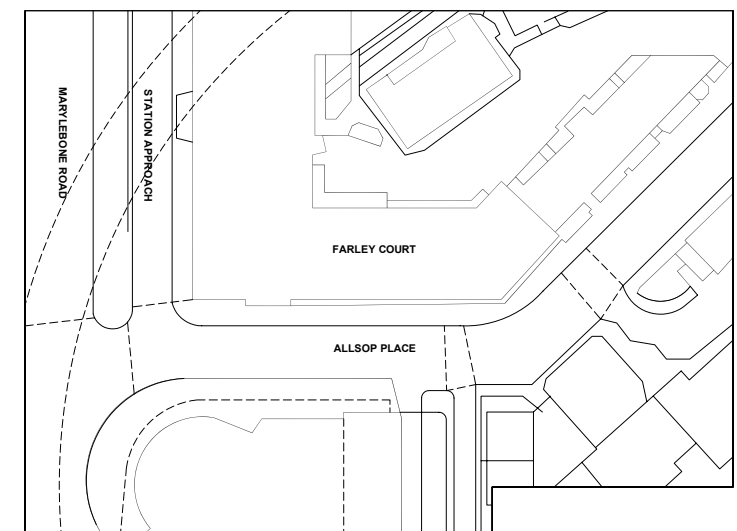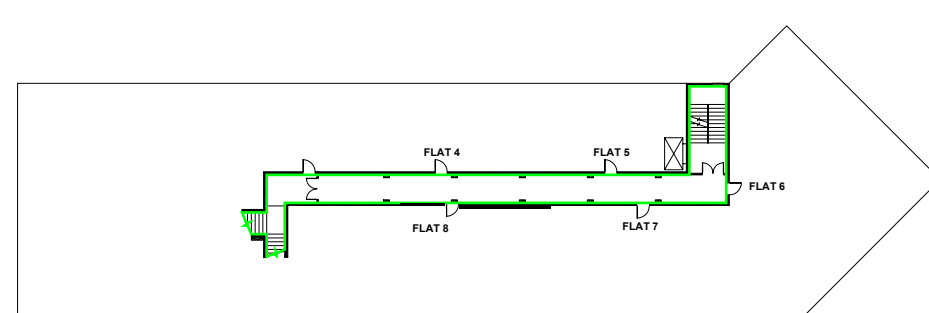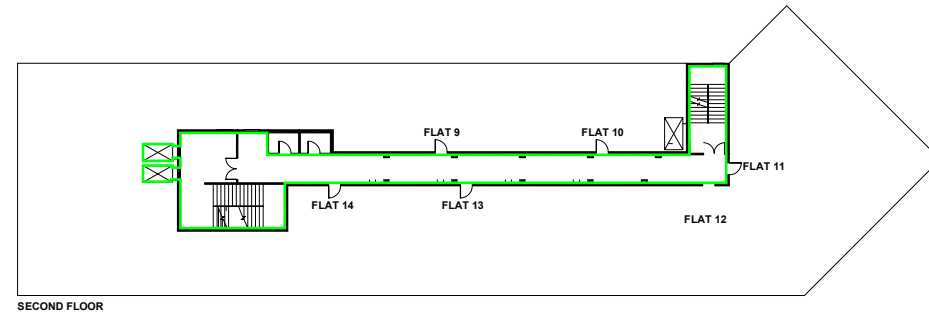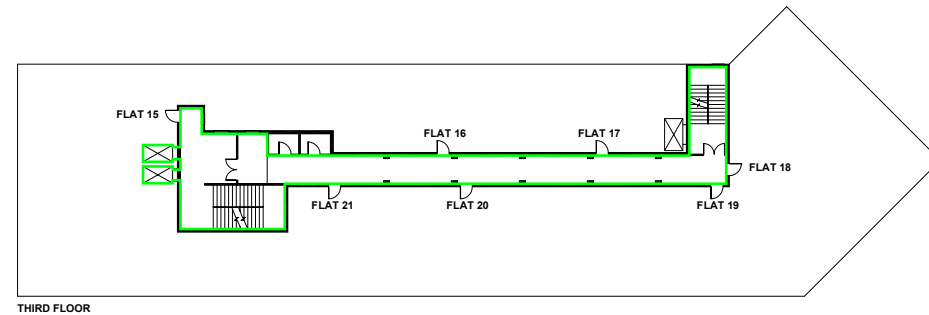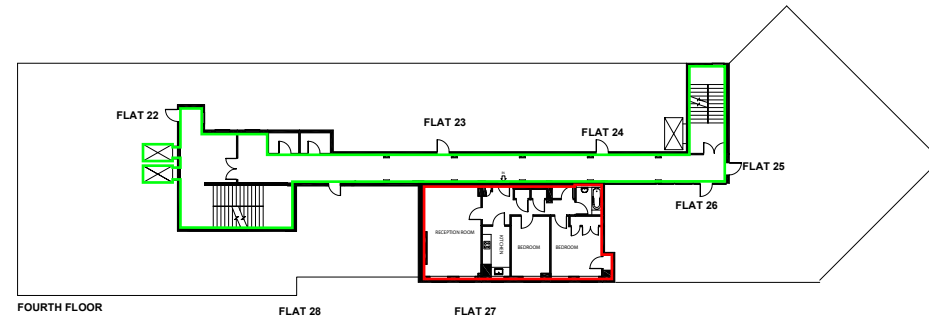

**SITE PLAN SCALE  
1:1250**