

DRAWING TITLE:

**5 / 5A Sandy's Row
LONDON
E1**


DATE:

31 OCTOBER 2011

REVISION:

1 OF 1


SCALE: 1:100 AT A3

 


SCALE: For the plan to be scale, the above scale bar must measure correct when printed (for example 5cm)

 **GREEN OUTLINED AREAS ARE COMMUNAL**


 **RED OUTLINED AREAS ARE PART OF THE PREMISES**

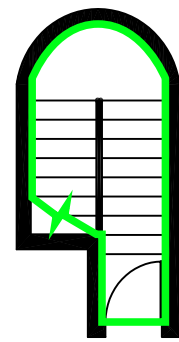


BASEMENT

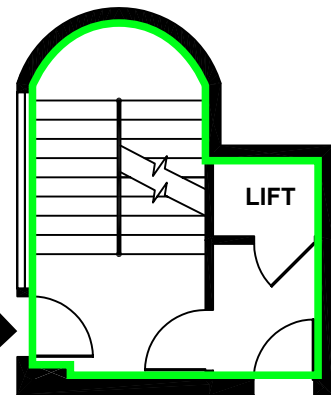


GROUND FLOOR

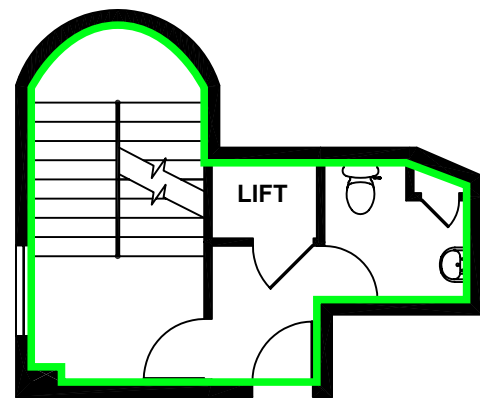


FIRST FLOOR

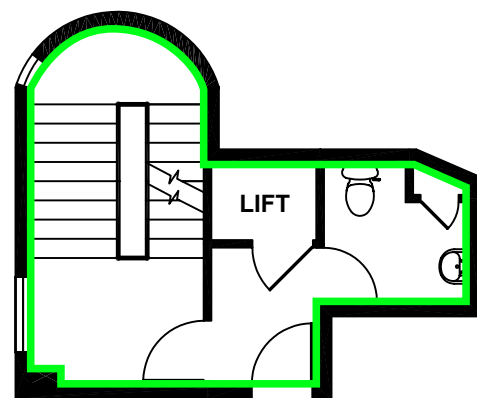

SECOND FLOOR

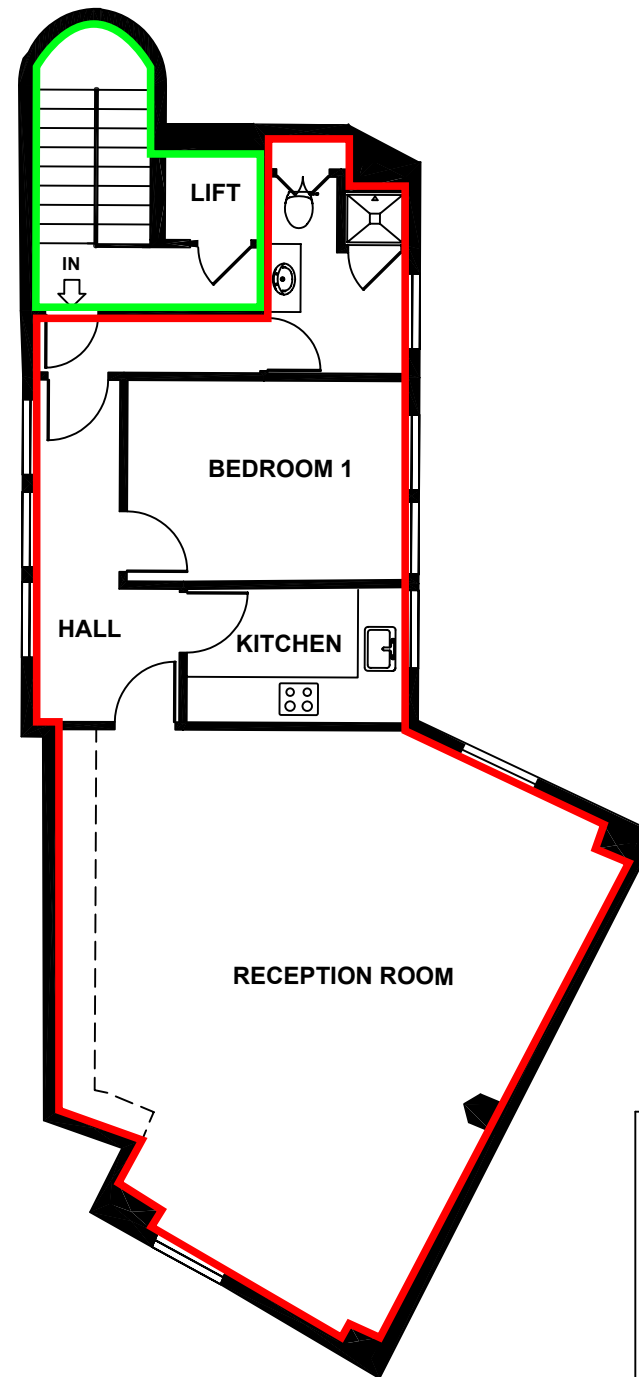

THIRD FLOOR

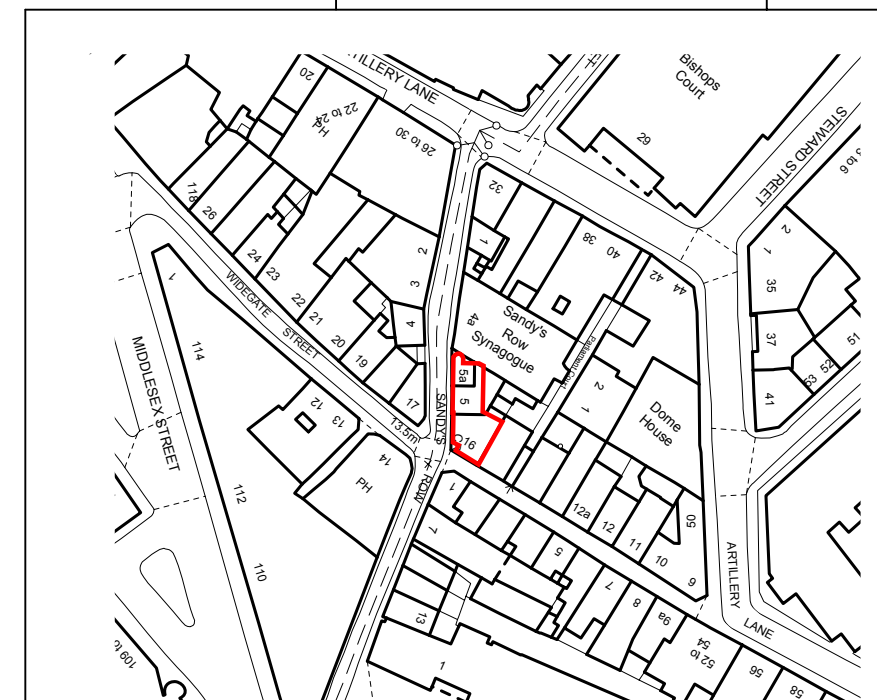

SITE PLAN SCALE 1:1250