

**DRAWING TITLE:**

**FLAT A, 240 MACKENZIE ROAD  
BECKENHAM  
BR3**


**DATE:**

**15 DECEMBER 2011**

**REVISION:**

**1 OF 1**


**SCALE: 1:100 AT A3**

 

**SCALE: For the plan to be scale, the above scale bar must measure correct when printed (for example 5cm)**

**BROWN AREA SHOWS  
RIGHT OF ACCESS**

**RED OUTLINED AREAS  
ARE PART OF THE PREMISES**

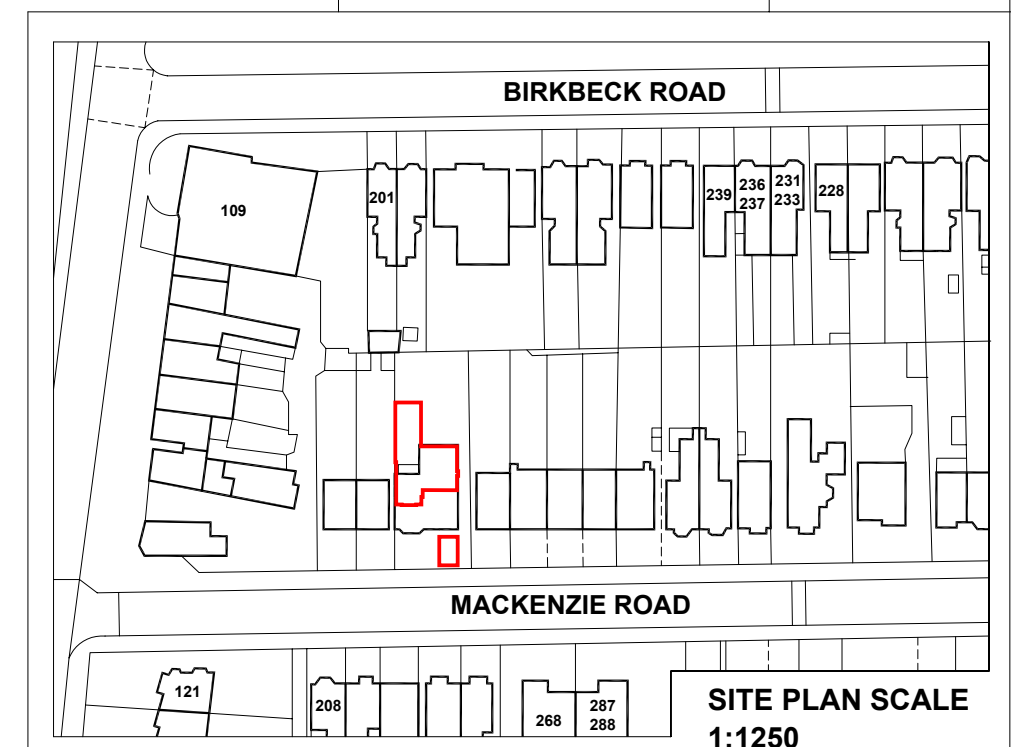

**SITE PLAN SCALE  
1:1250**