

DRAWING TITLE:

**150A SOUTHFIELD ROAD
London
W14 1AN**


DATE:

12 AUGUST 2011

REVISION:

1 OF 1


SCALE: 1:200 AT A4

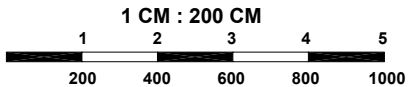


SCALE: For the plan to be scale, the above scale bar must measure correct when printed (for example 5cm)

 GREEN OUTLINED AREAS ARE COMMUNAL


 RED OUTLINED AREAS ARE PART OF THE PREMISES

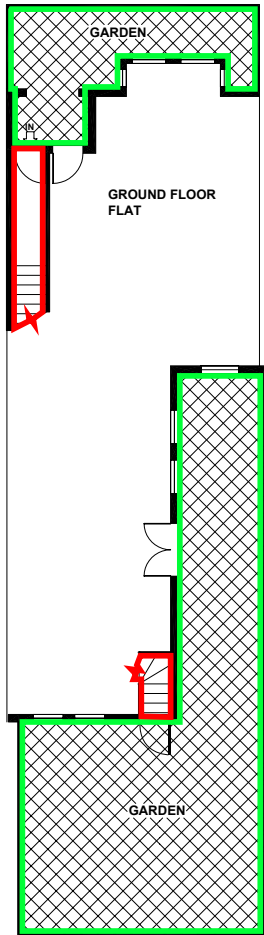

GROUND FLOOR

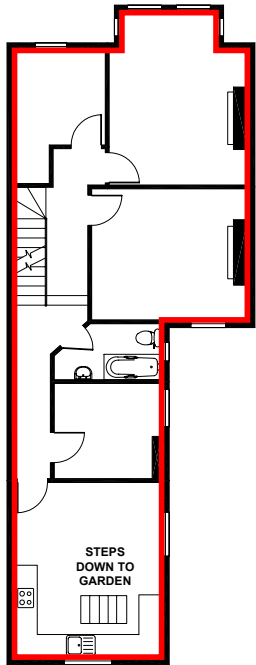

FIRST FLOOR

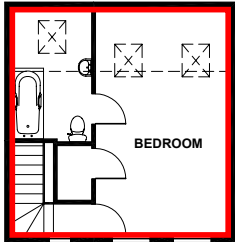

SECOND FLOOR

